
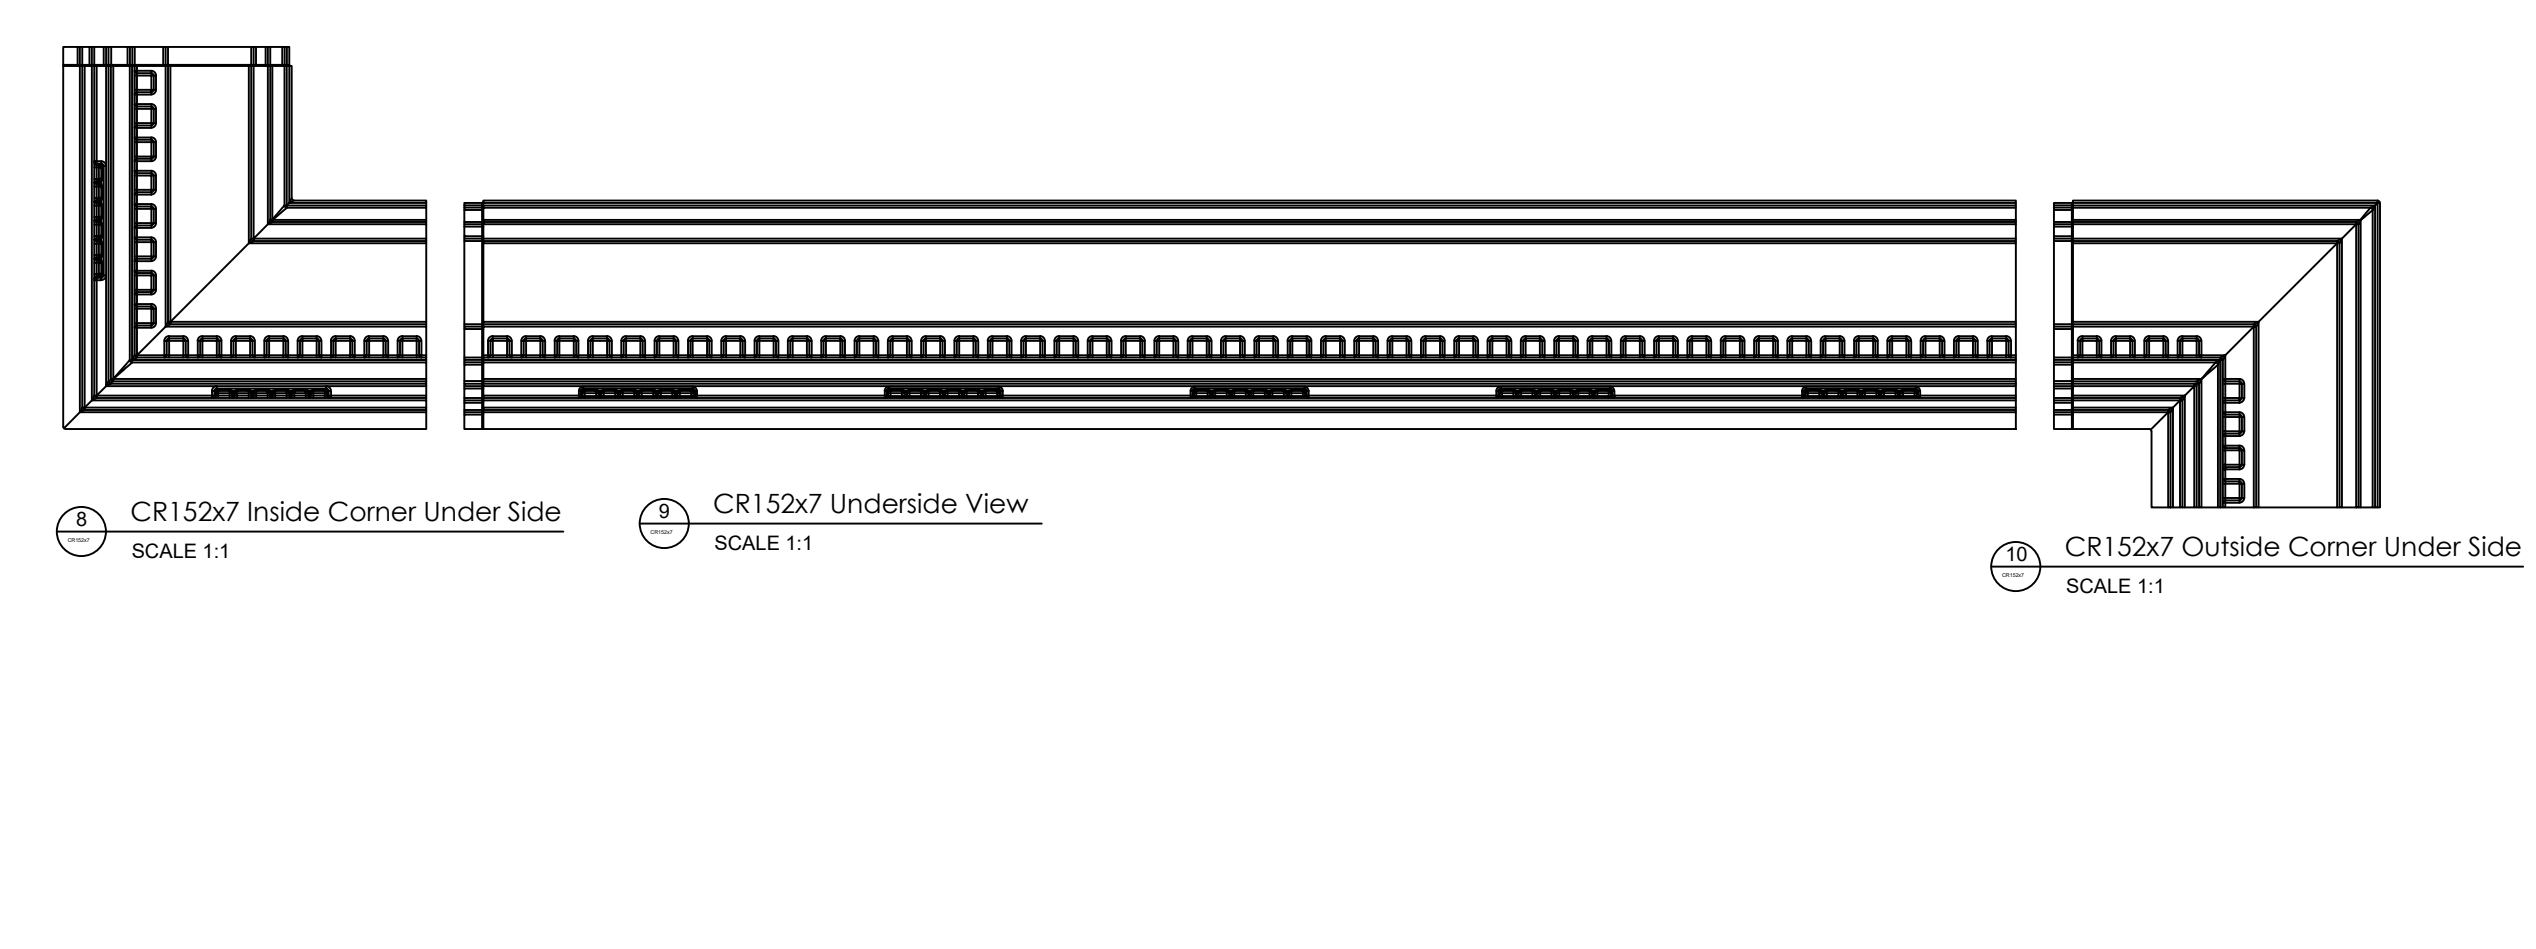


Fiberglass Cornice by: Royal Corinthian  
 Profile: CR152x7  
 2' H x 10 5/16" P x 80 1/2" L

Available in:  
 Paint Grade (white gel coat finish)  
 Pre-Finished (colored gel coat)  
 Stone Finish (textured or smooth)  
 Granite Finish (smooth granite look)

Manufactured by: Royal Corinthian  
 T. 888-265-8661  
 F. 888-344-2937  
[www.royalcorinthian.com](http://www.royalcorinthian.com)  
[royalcor@royalcorinthian.com](mailto:royalcor@royalcorinthian.com)

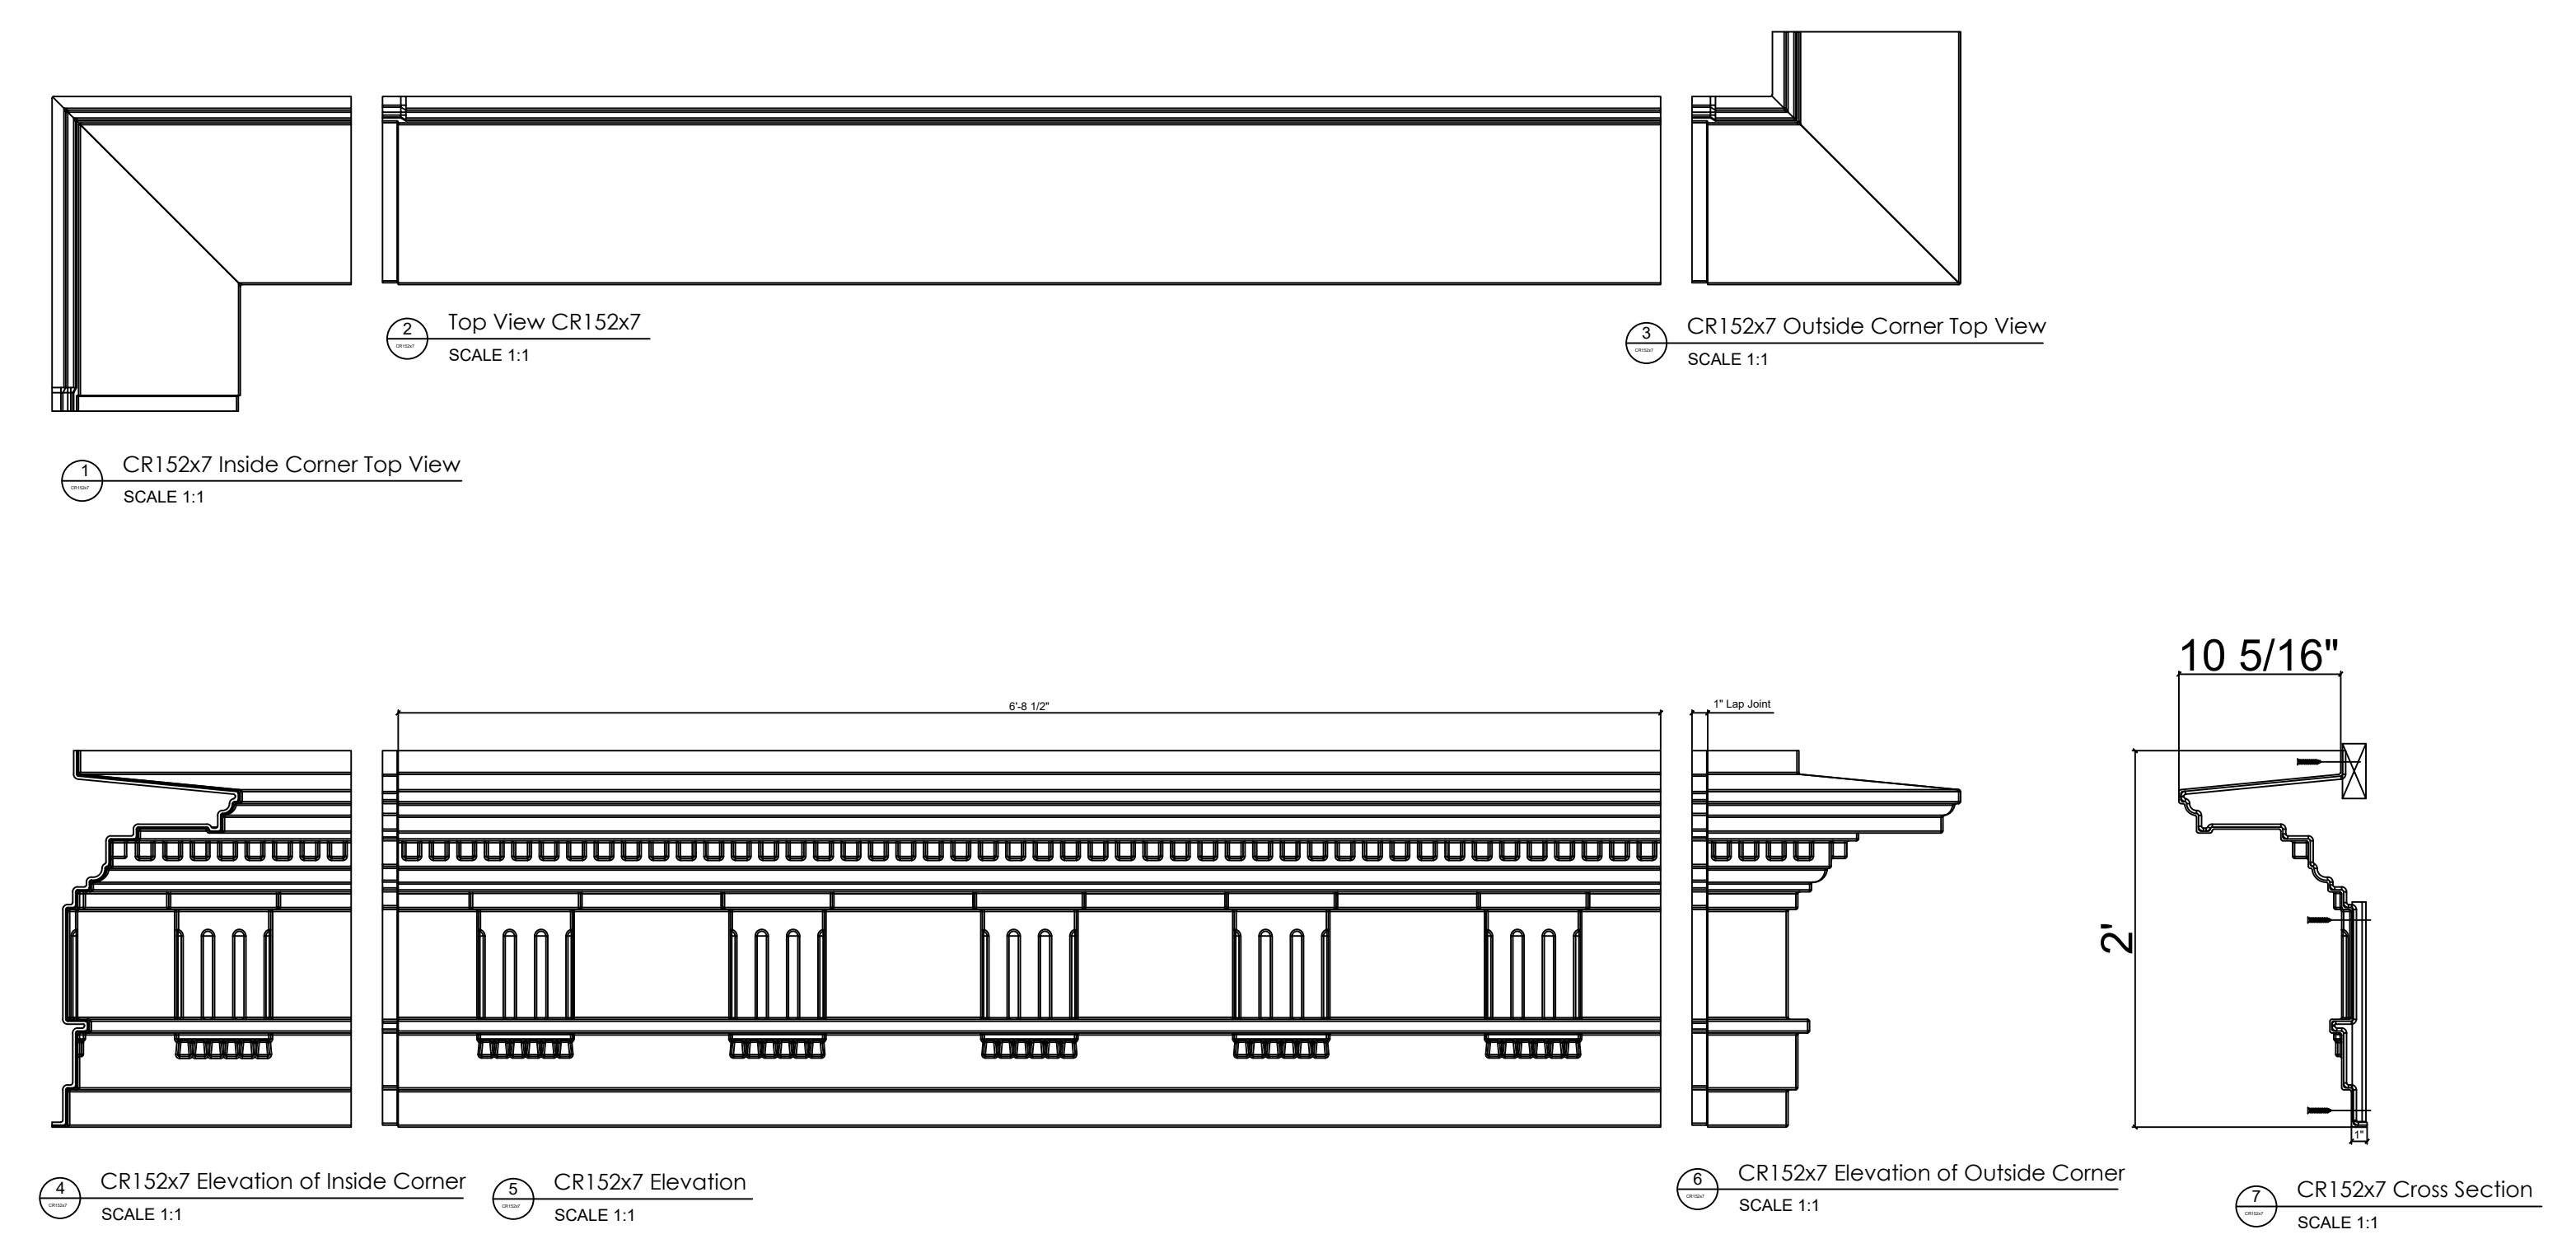

This is a recommendation. Actual framing to be determined by Engineer.

IF RECESSED OR DELETED BLOCKING AT LAP IS NOT UNIFORM FOR FASTENING, ALTERNATE SCREW LOCATION.

NOTE: FASTENERS, SEALANTS, AND ALL BLOCKING TO BE PROVIDED BY THE INSTALLER.

COUNTERSINK #10 STAINLESS STEEL FLATHEAD SCREWS AND PATCH WITH SUPPLIED COLOR MATCHING MATERIAL.

WHERE APPLICABLE, ATTACHMENT FRAMING SHOULD BE RECESSED OR NOTCHED AT LAP JOINT LOCATIONS.

APPLY ADHESIVE / SEALANT, PAINTABLE IF NEEDED, TO LAP JOINT PRIOR TO INSTALLATION.

ALLOW FOR 1/8" EXPANSION JOINT WHEN INSTALLED IN COLD TO MODERATE WEATHER.

1" to 1.10"

1/4" RECESS

2.10"

1/4" RECESS

Typical Lap Joint Detail  
 Not to Scale