
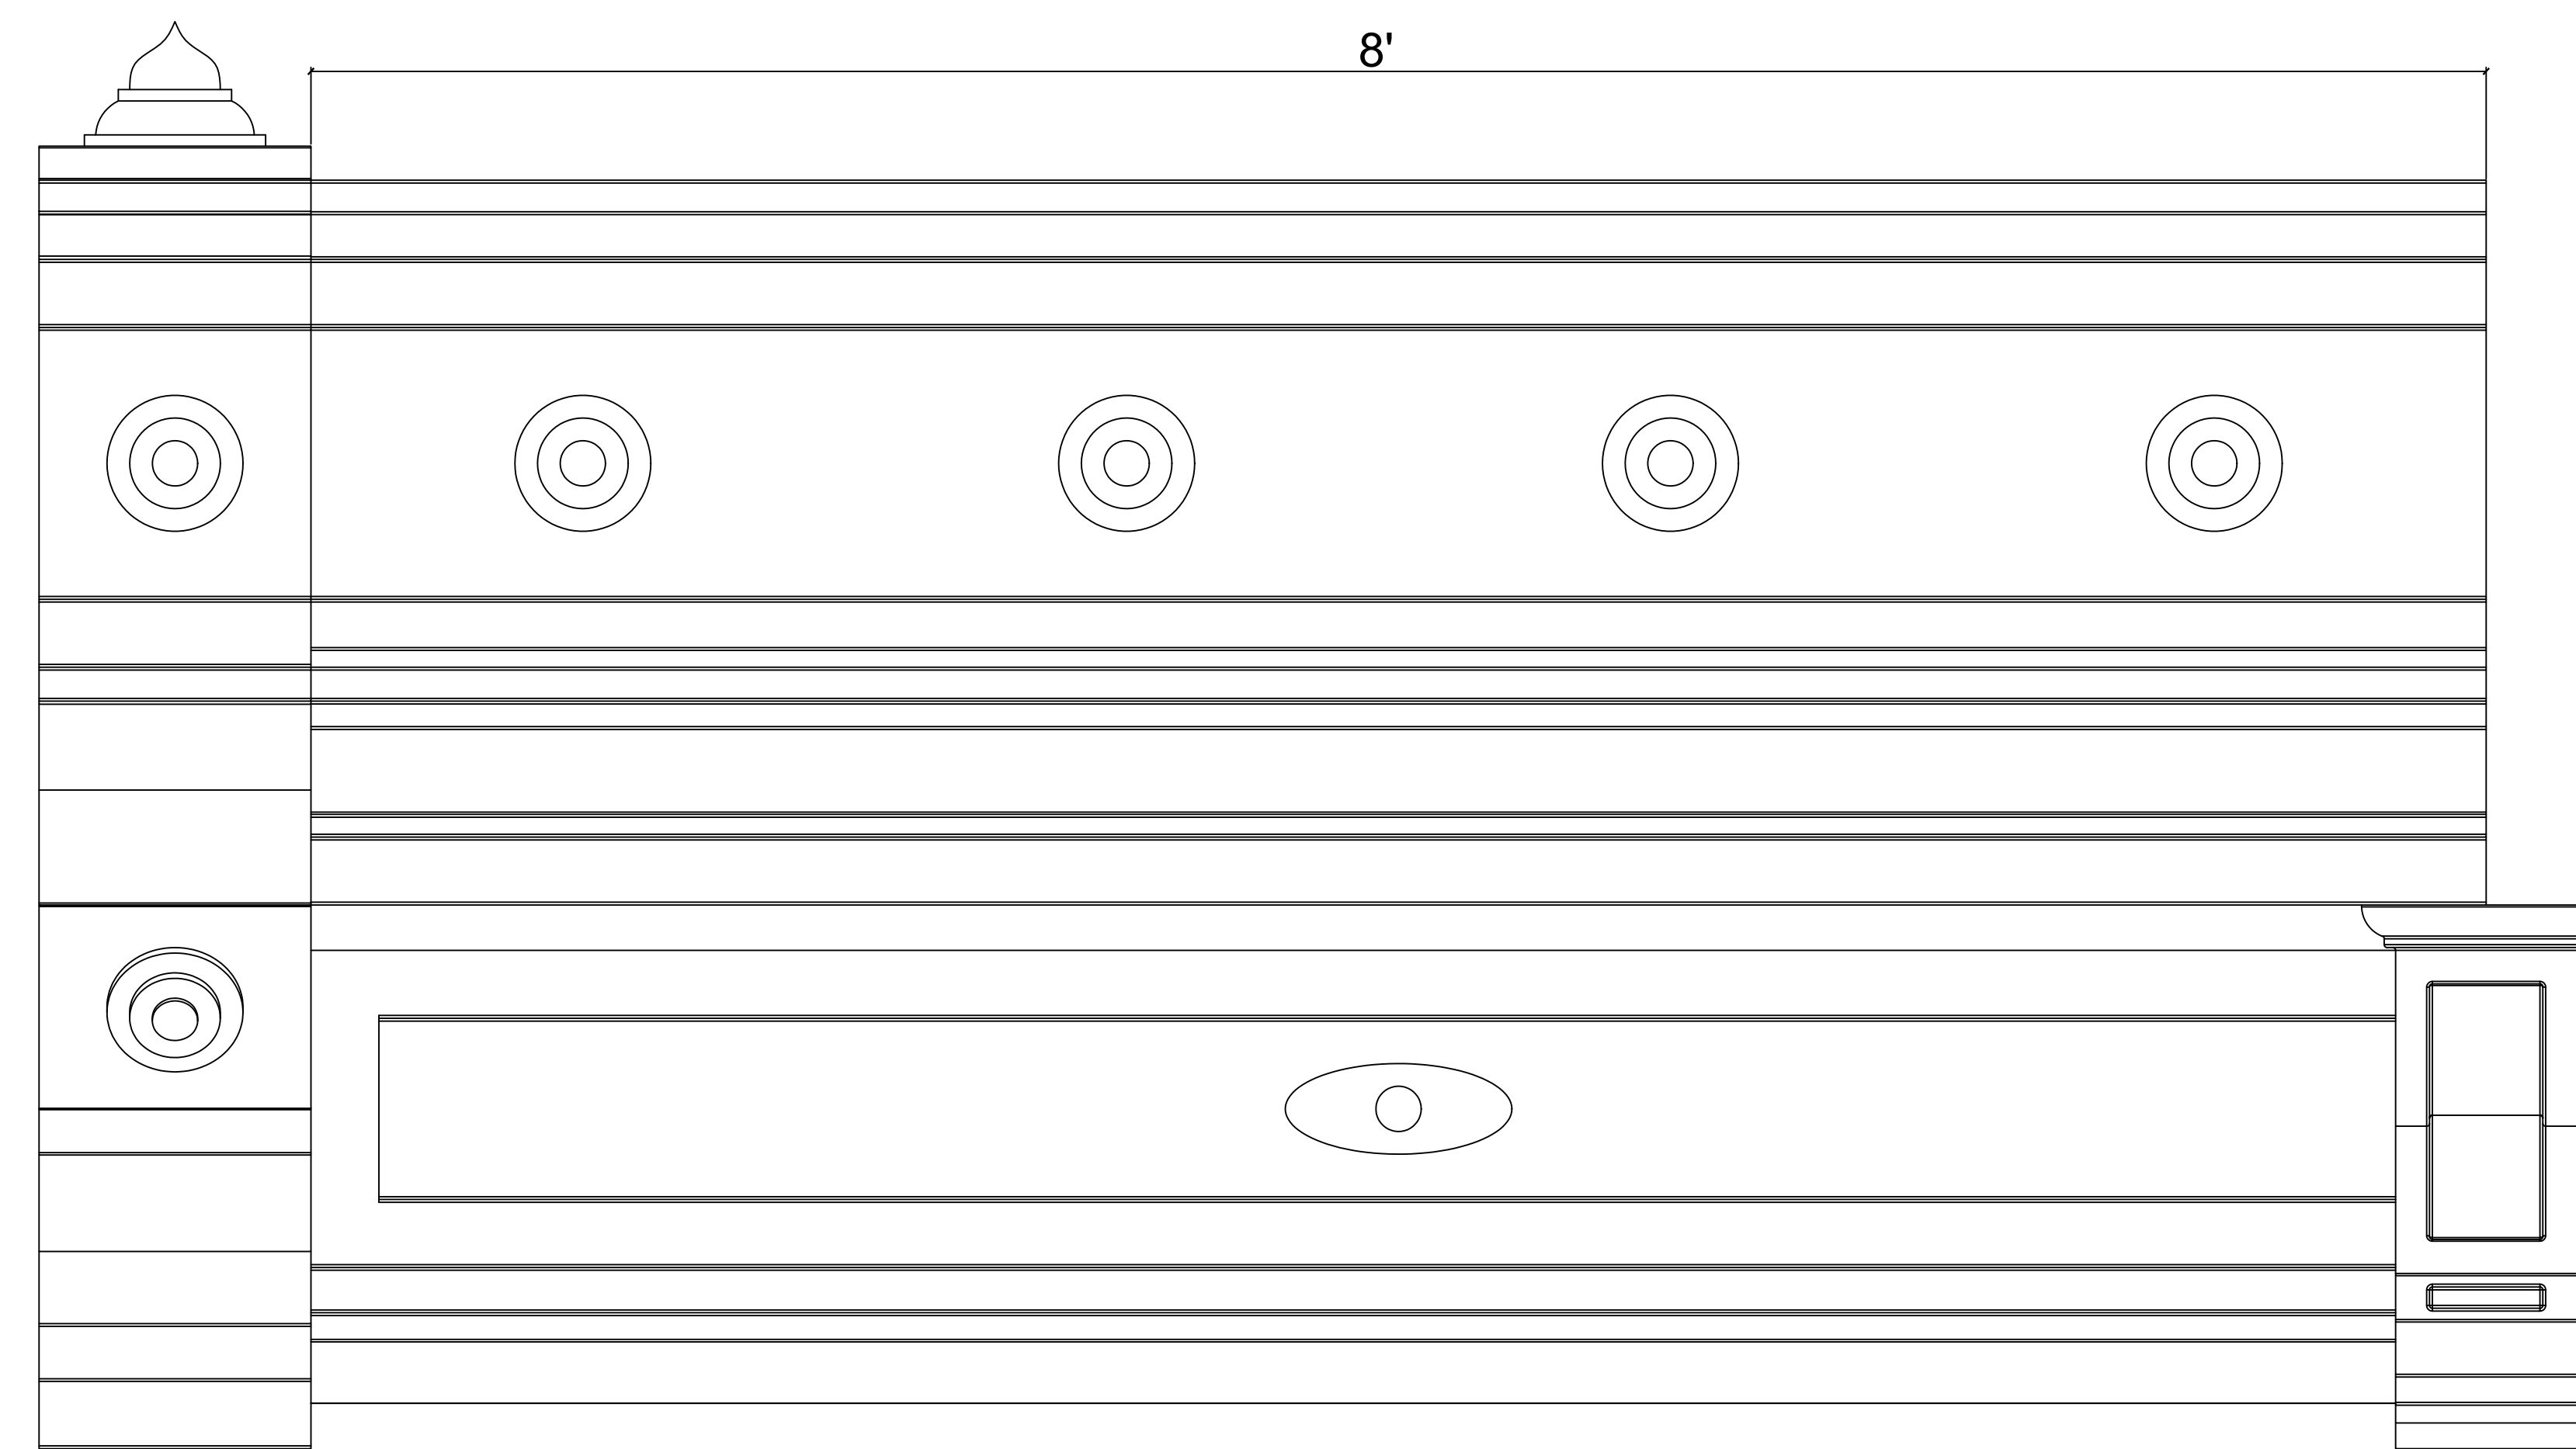



Fiberglass Cornice by: Royal Corinthian  
 Profile: CR232x8  
 4'-9 1/2" H x 2'-2" P x 96" L

Available in:  
 Paint Grade (white gel coat finish)  
 Pre-Finished (colored gel coat)  
 Stone Finish (textured or smooth)  
 Granite Finish (smooth granite look)


Manufactured by: Royal Corinthian  
 T. 888-265-8661  
 F. 888-344-2937  
[www.royalcorinthian.com](http://www.royalcorinthian.com)  
[royalcor@royalcorinthian.com](mailto:royalcor@royalcorinthian.com)

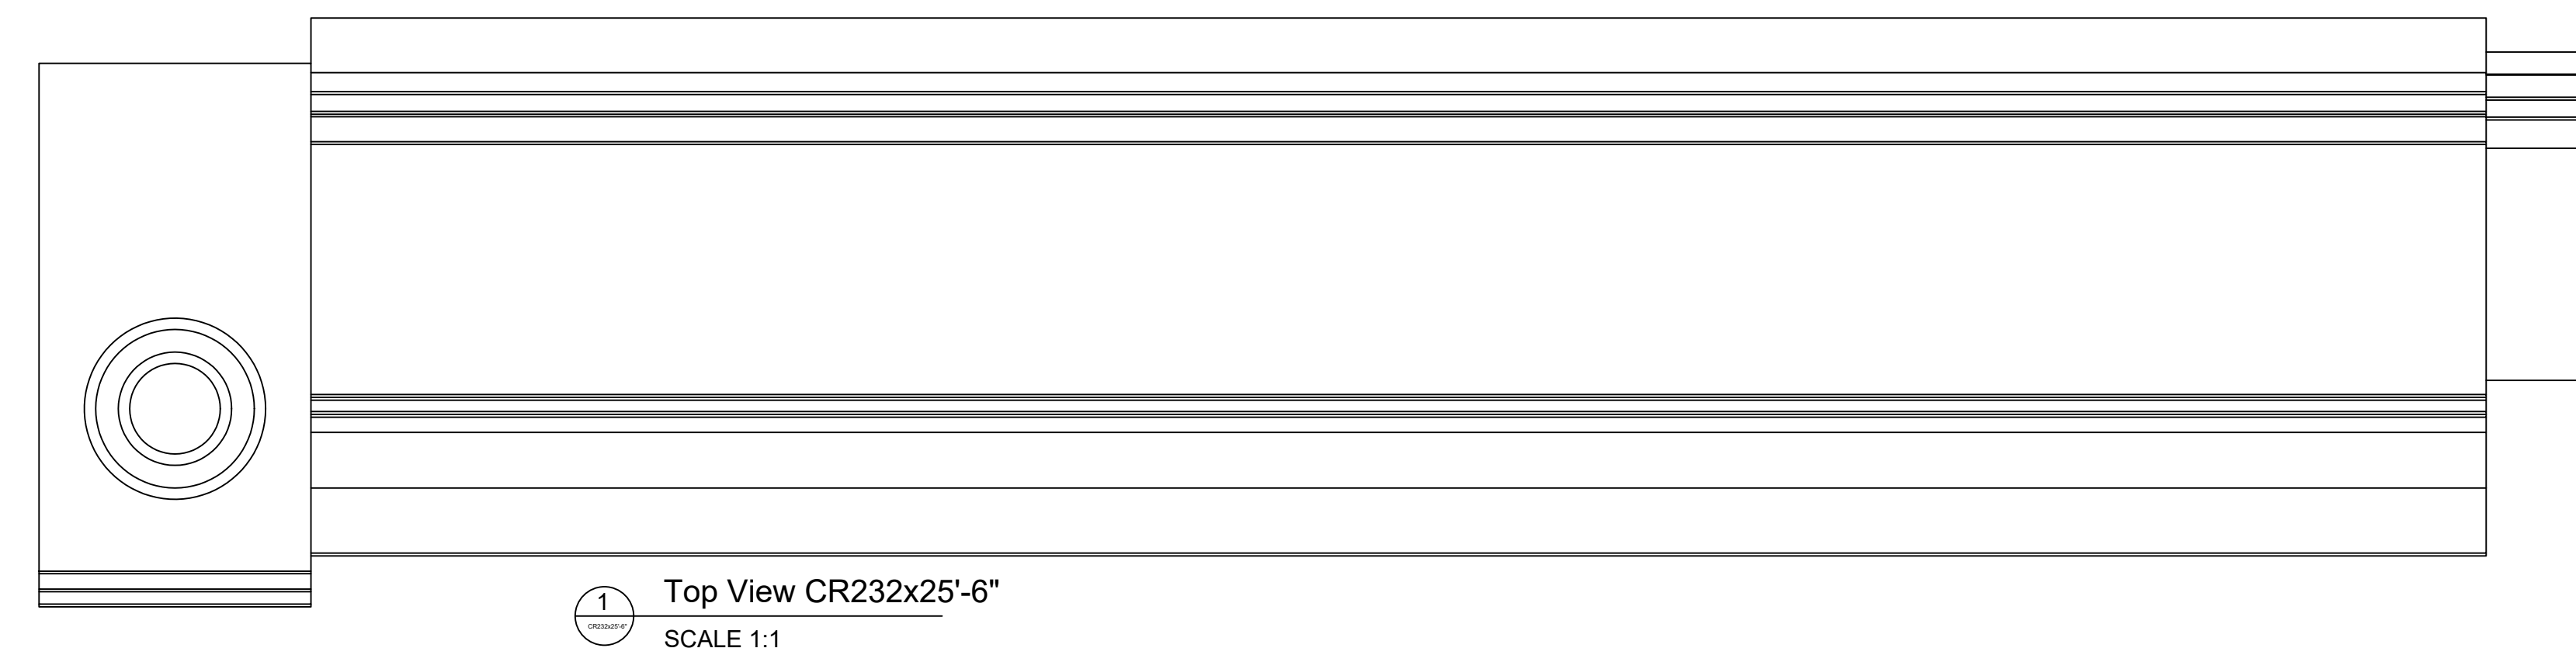

2 CR232x25'-6" Elevation  
 SCALE 1:1

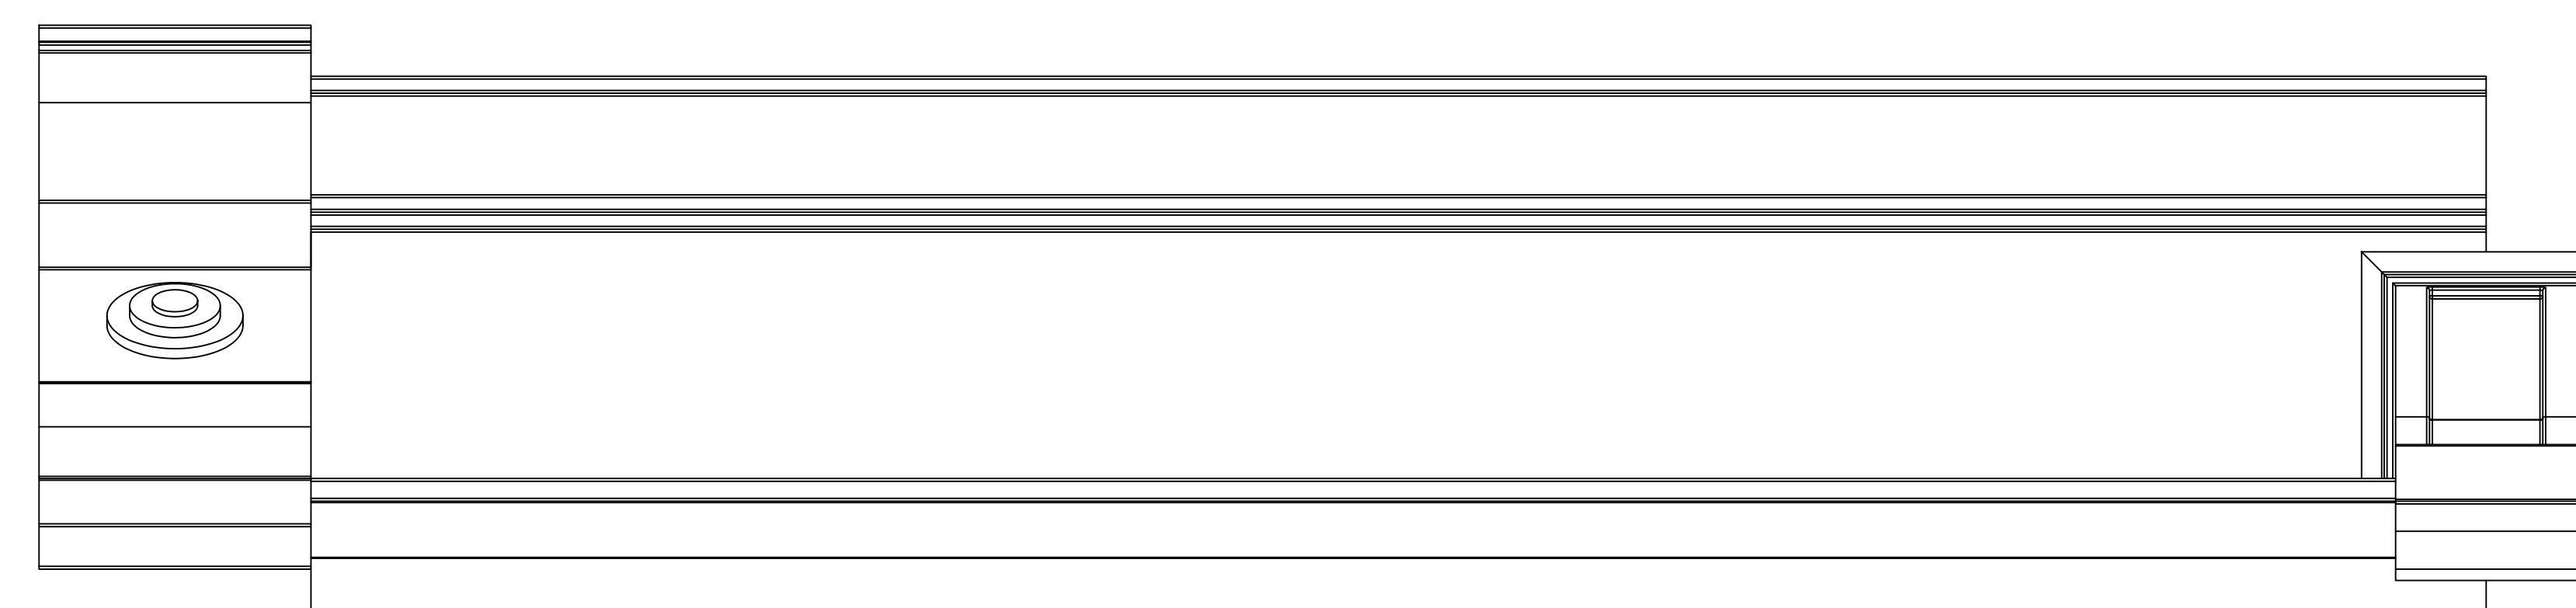


4 CR232x25'-6" Underside View  
 SCALE 1:1

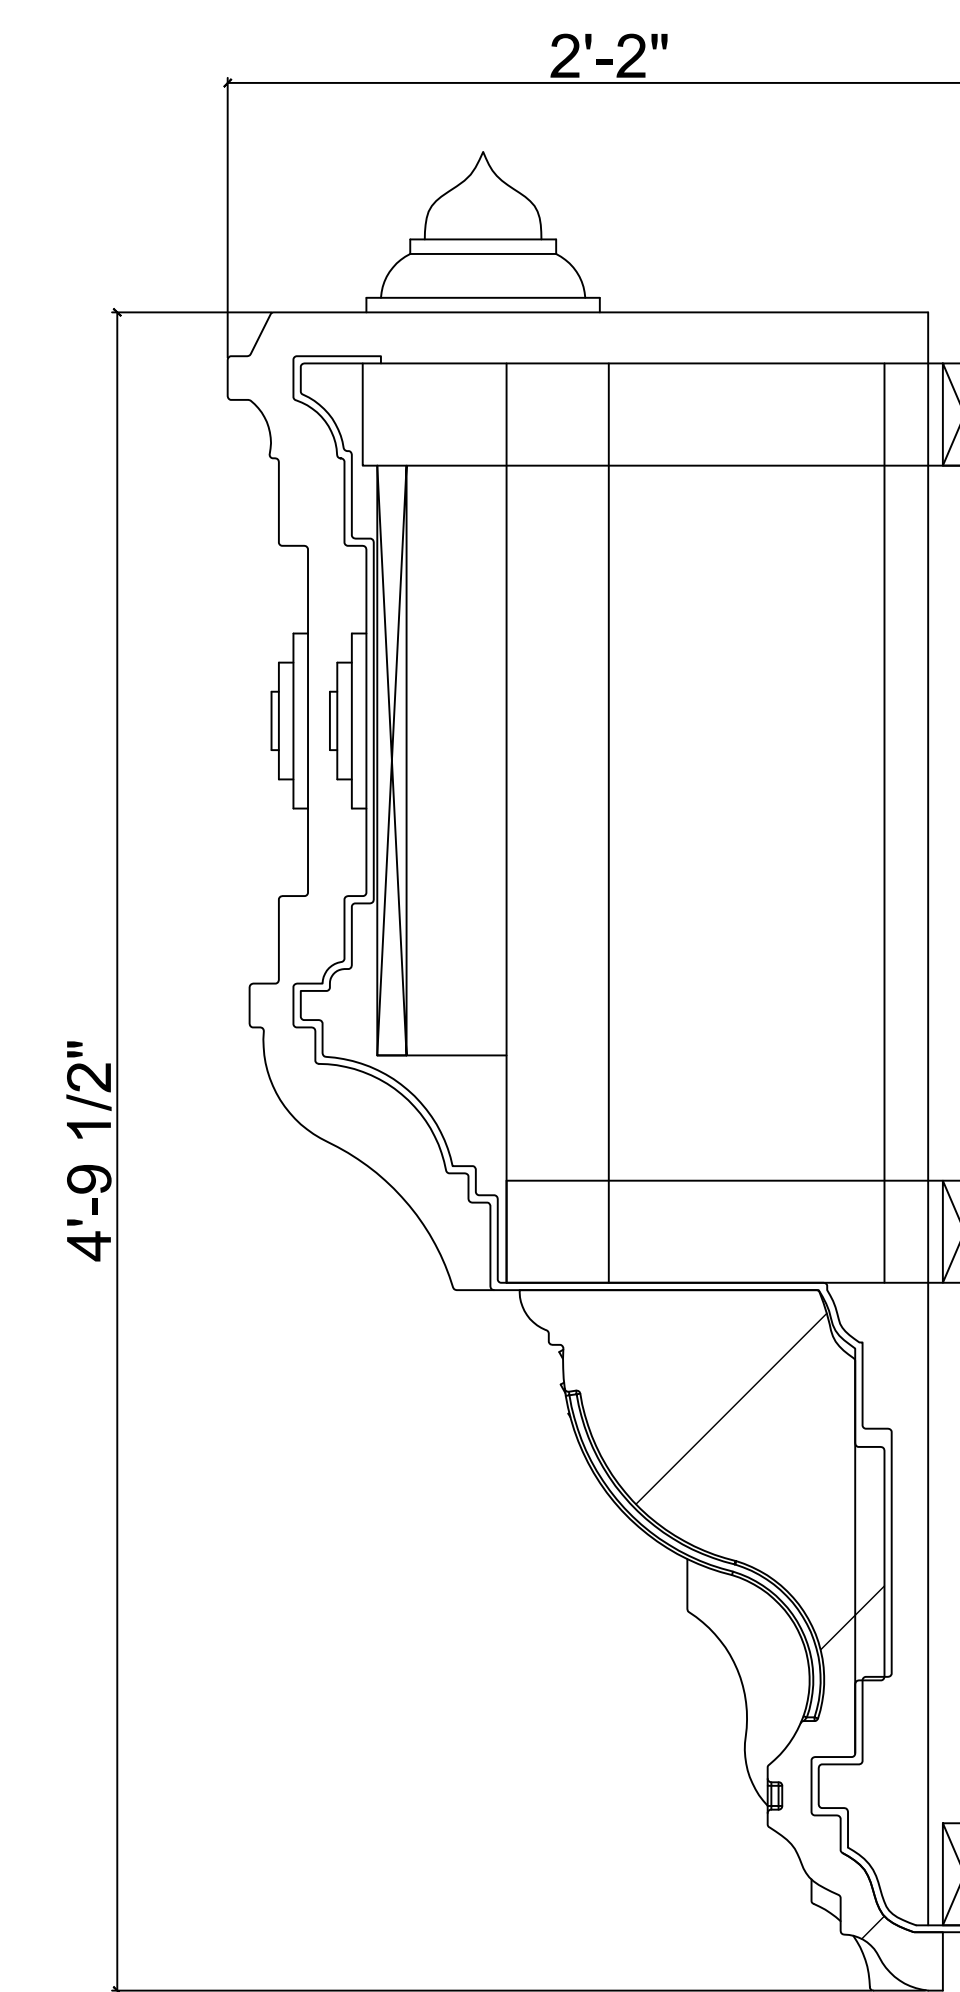

3 CR232x25'-6" Cross Section  
 SCALE 1:1

This is a recommendation. Actual framing to be determined by Engineer.

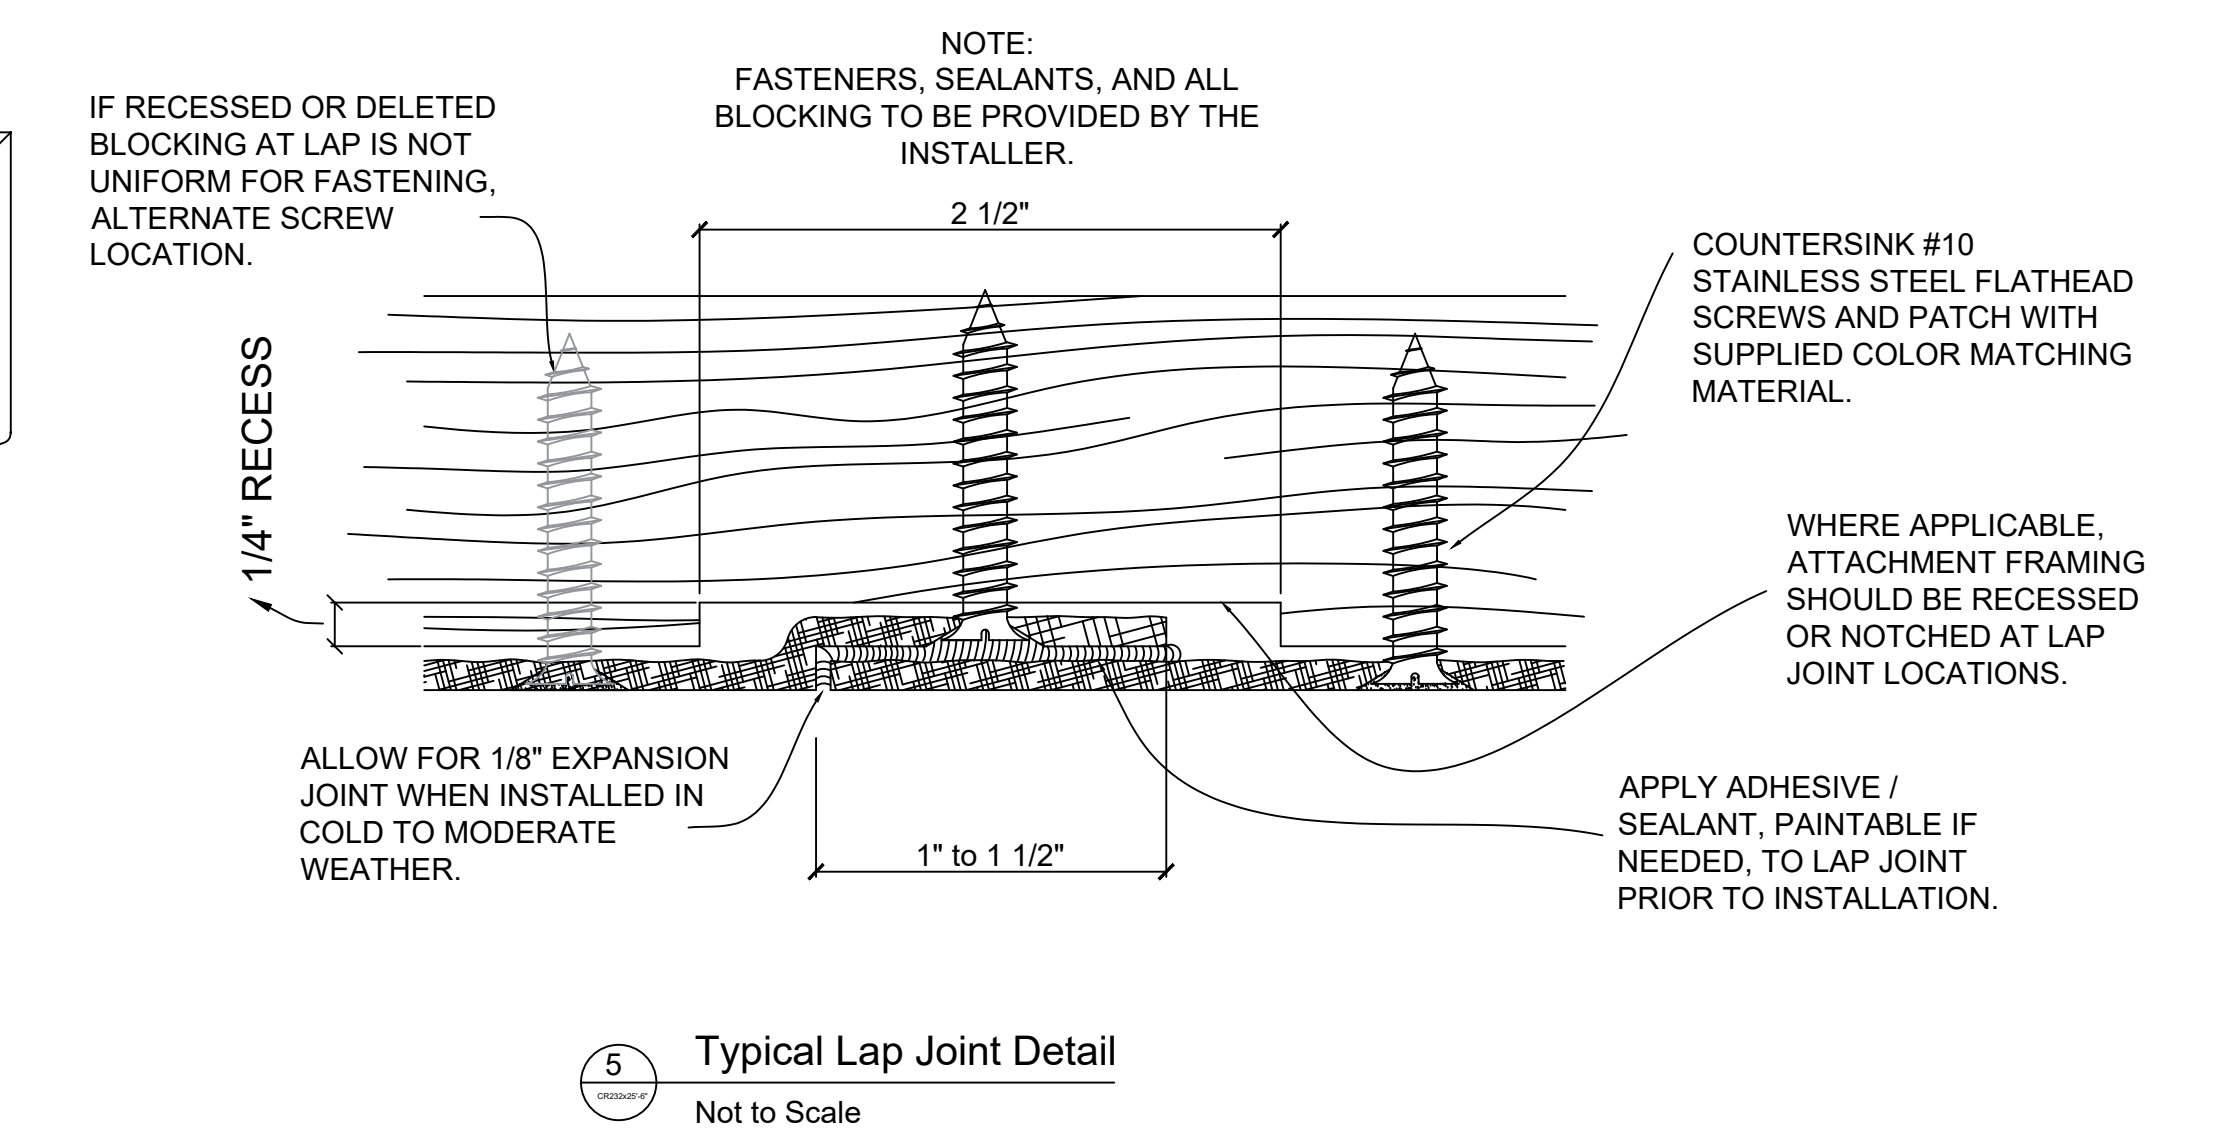

5 Typical Lap Joint Detail  
 Not to Scale