


Fiberglass Cornice by: Royal Corinthian
 Profile: CR243x8
 1'-1 1/4" H x 11" P x 96" L

Available in:
 Paint Grade (white gel coat finish)
 Pre-Finished (colored gel coat)
 Stone Finish (textured or smooth)
 Granite Finish (smooth granite look)

Manufactured by: Royal Corinthian
 T. 888-265-8661
 F. 888-344-2937
www.royalcorinthian.com
royalcor@royalcorinthian.com

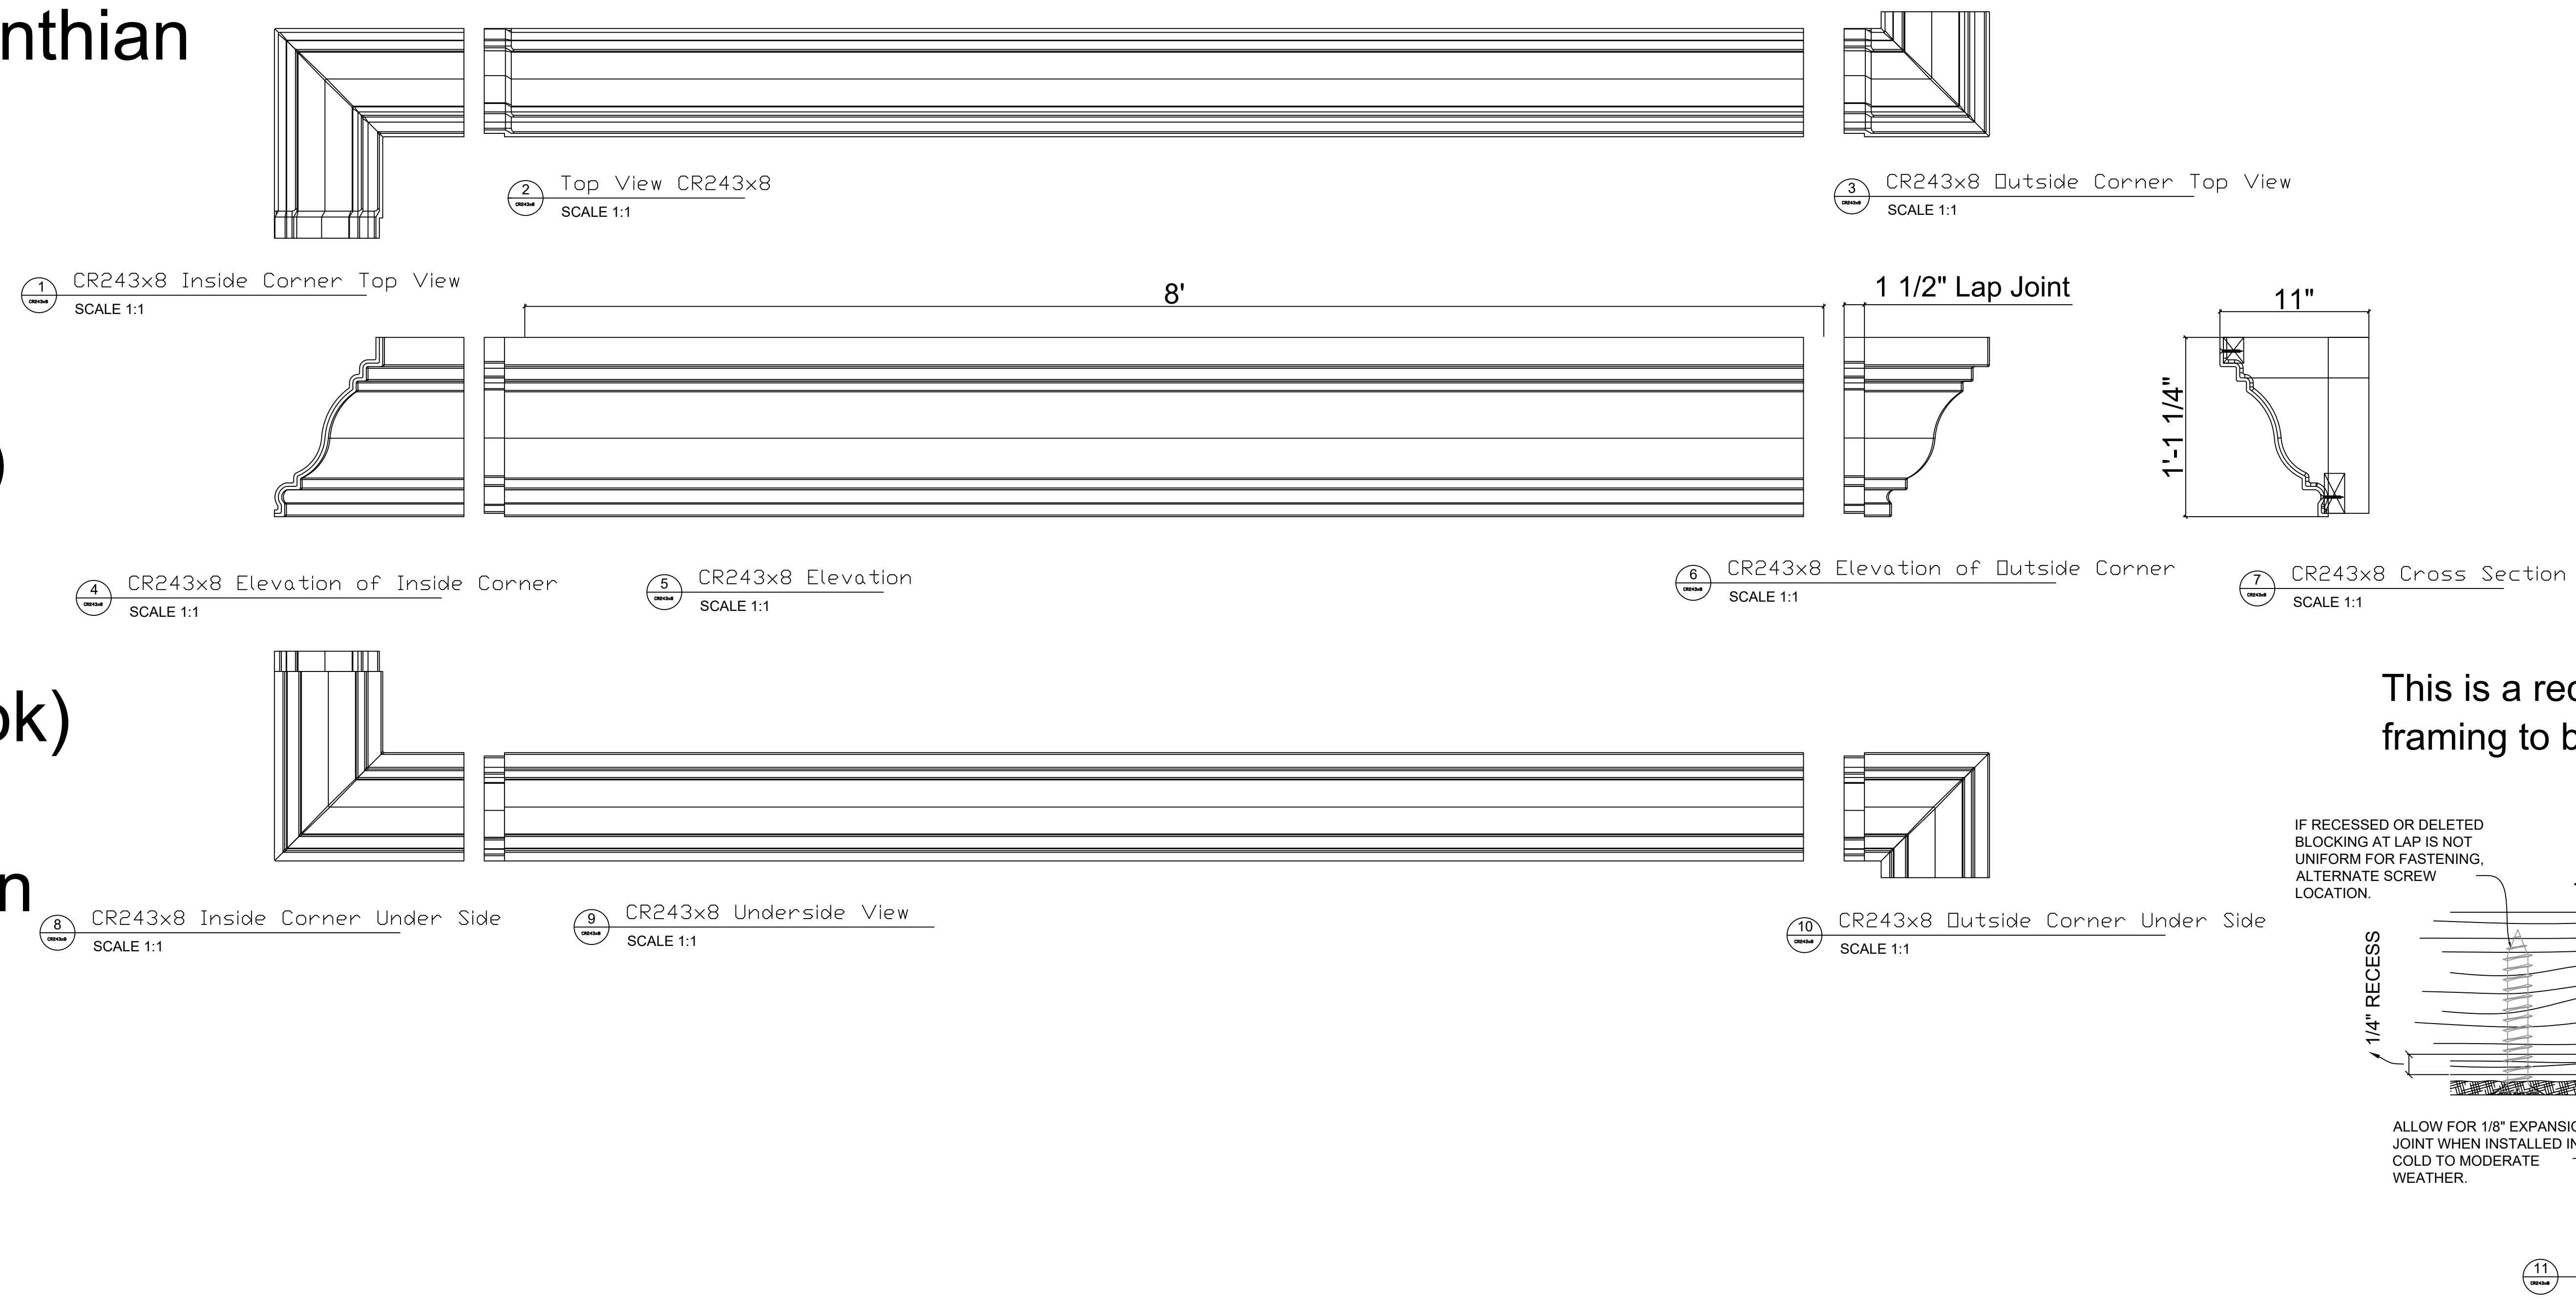

This is a recommendation. Actual framing to be determined by Engineer.

NOTE:
 FASTENERS, SEALANTS, AND ALL BLOCKING TO BE PROVIDED BY THE INSTALLER.

IF RECESSED OR DELETED BLOCKING AT LAP IS NOT UNIFORM FOR FASTENING, ALTERNATE SCREW LOCATION.

ALLOW FOR 1/8" EXPANSION JOINT WHEN INSTALLED IN COLD TO MODERATE WEATHER.

APPLY ADHESIVE / SEALANT, PAINTABLE IF NEEDED, TO LAP JOINT PRIOR TO INSTALLATION.

COUNTERSINK #10 STAINLESS STEEL FLATHEAD SCREWS AND PATCH WITH SUPPLIED COLOR MATCHING MATERIAL.

WHERE APPLICABLE, ATTACHMENT FRAMING SHOULD BE RECESSED OR NOTCHED AT LAP JOINT LOCATIONS.

11 Typical Lap Joint Detail
 Not to Scale